


KINGS SEAVIEW TOWER

PAFOS, CYPRUS

STASIS ESTATES

HOTELIERS AND PROPERTY DEVELOPERS

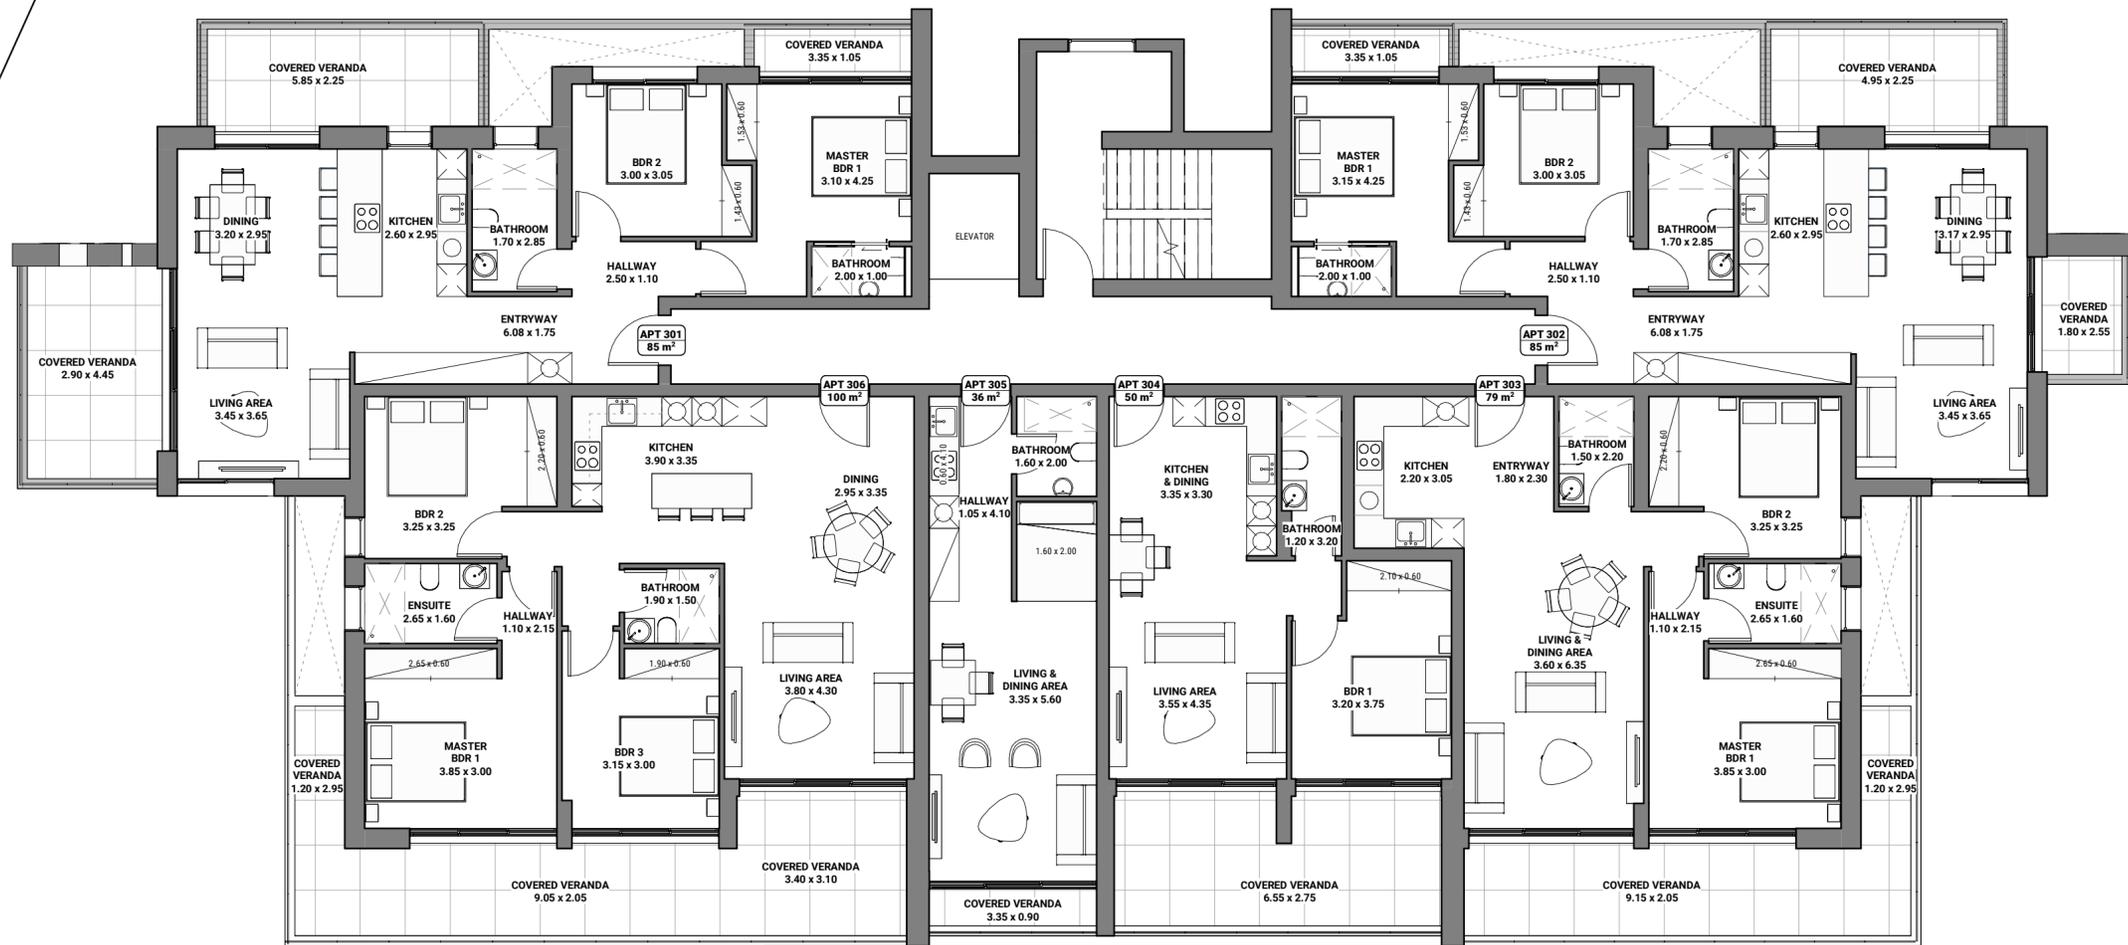

1 Brochure-Third Floor Plan

1 : 100